





ROOM NUMBERING - LEVEL 2
3/32" = 1'-0"

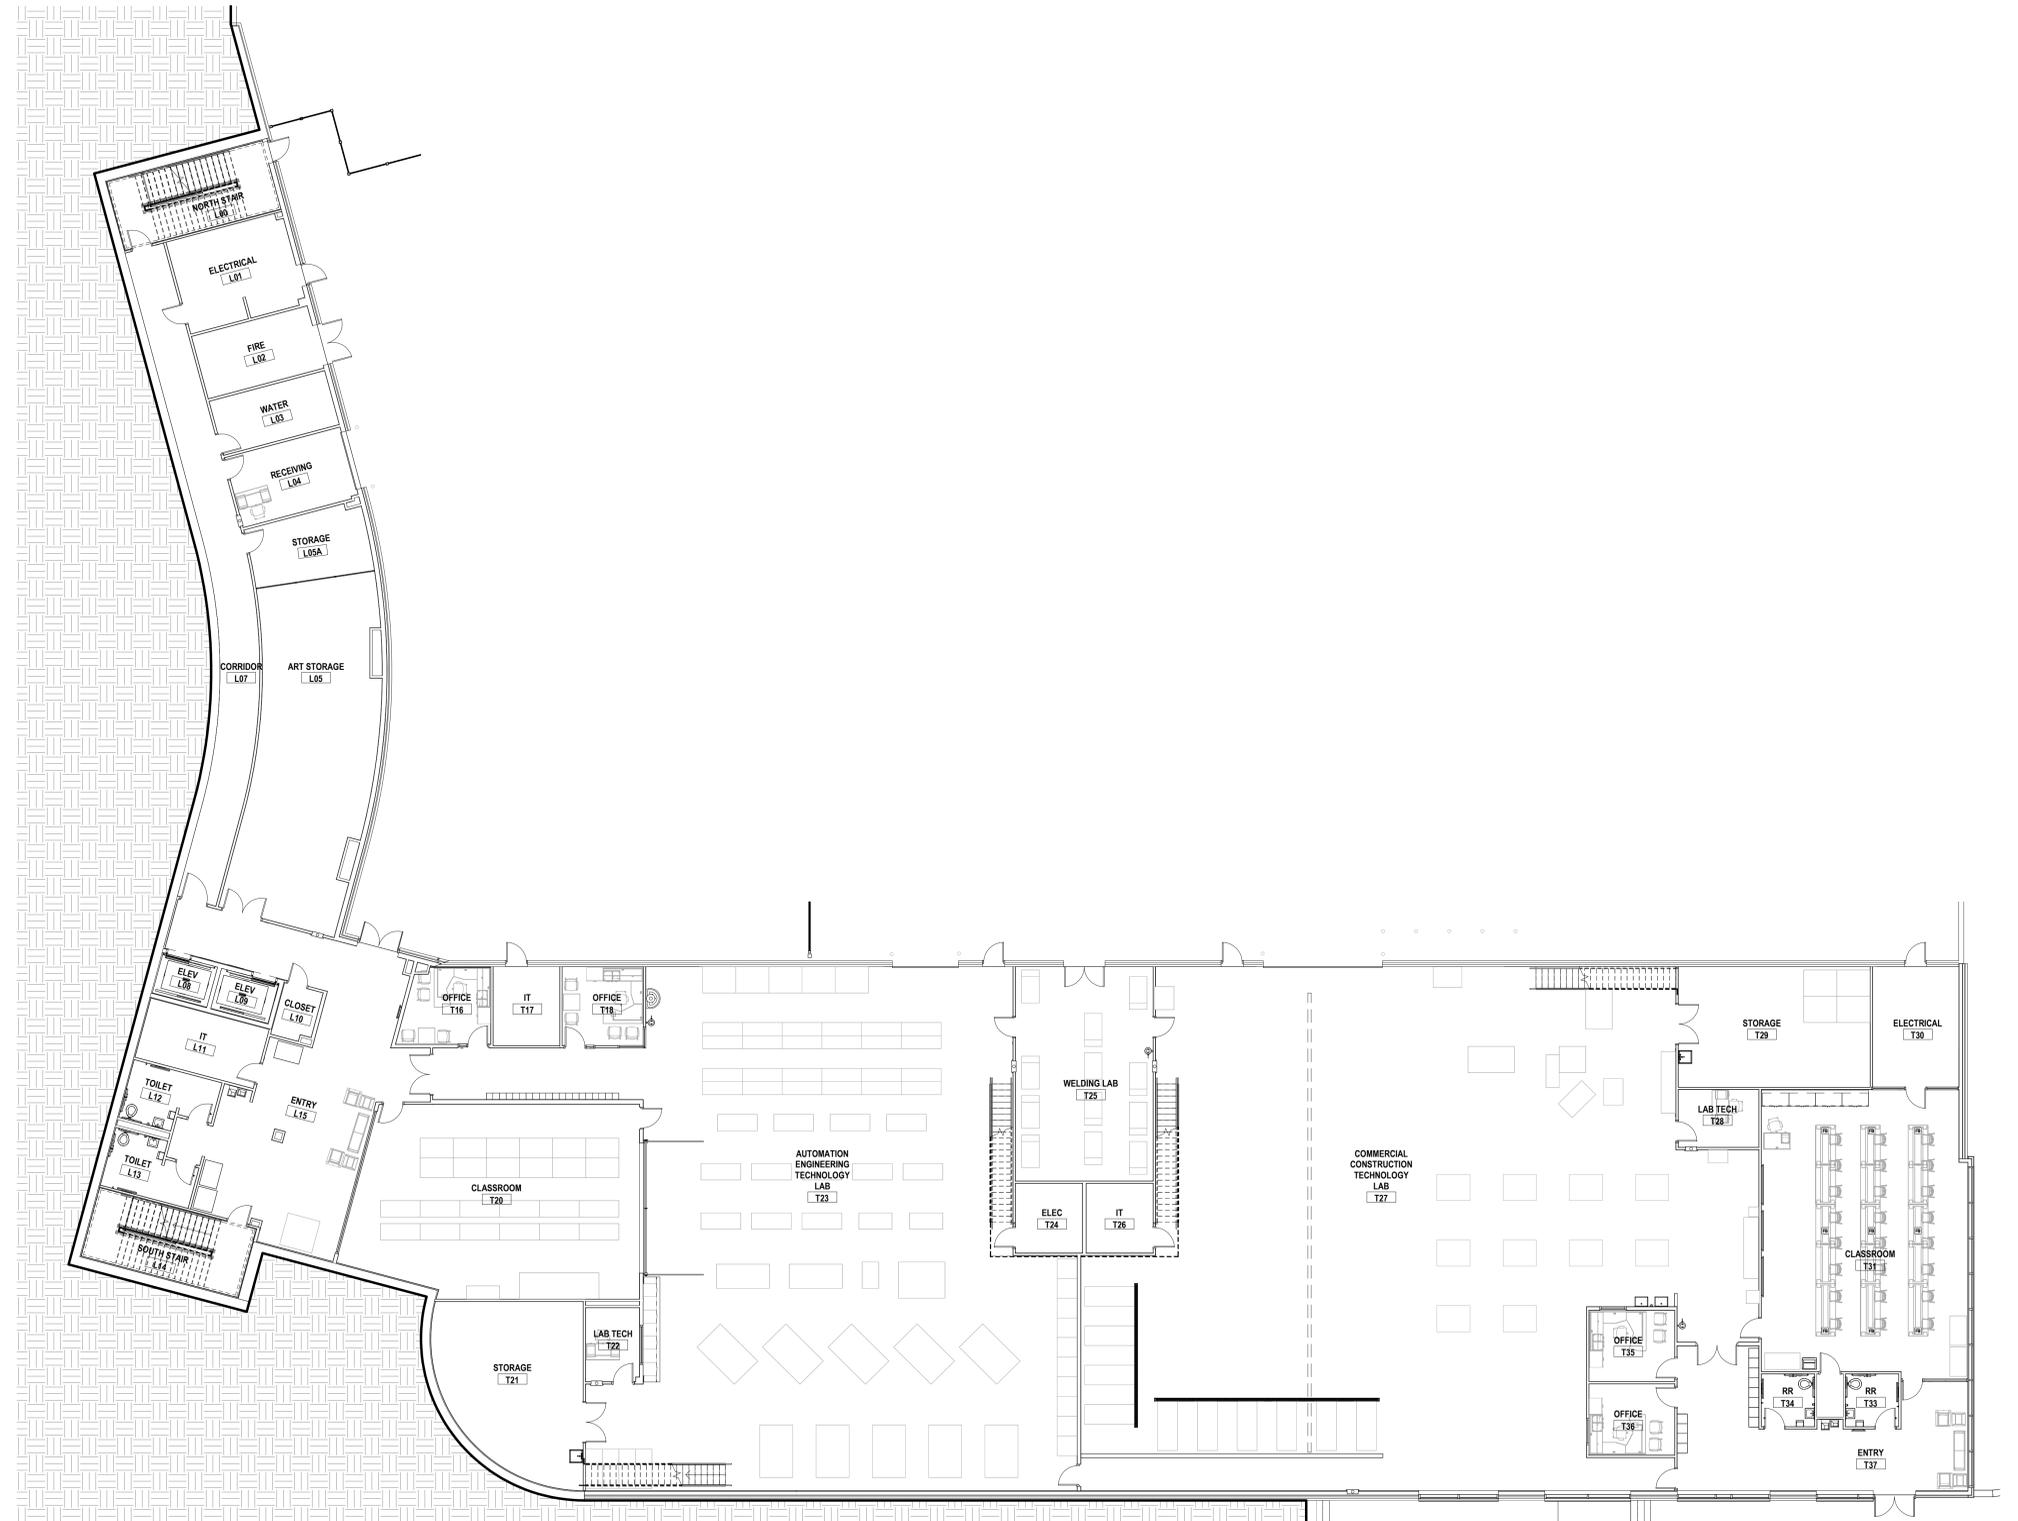

ROOM NUMBERING - LOWER LEVEL 1
3/32" = 1'-0"



ROOM NUMBERING - LEVEL 4 **3**
3/32" = 1'-0"

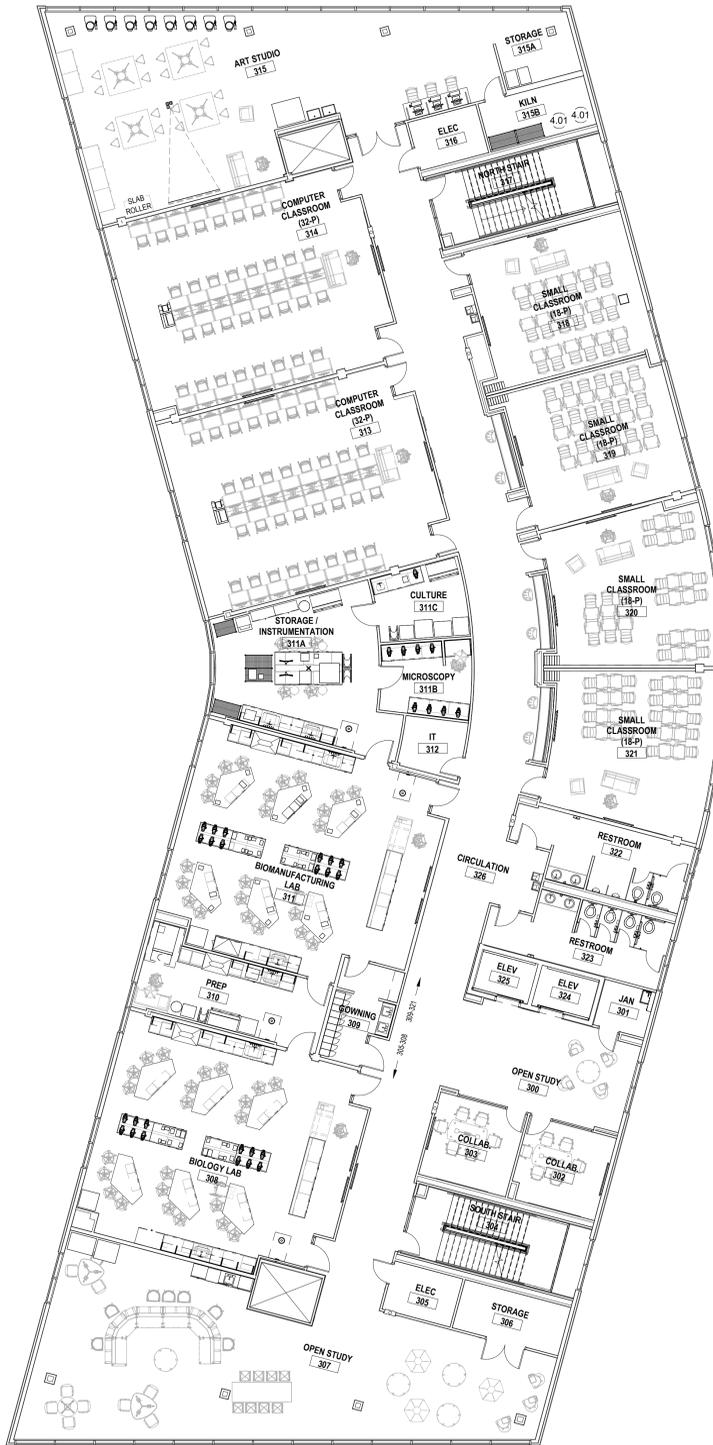

ROOM NUMBERING - LEVEL 3 **2**
3/32" = 1'-0"



ROOM NUMBERING - LEVEL 2 **1**
3/32" = 1'-0"